
 TOTAL DAIRY MANAGEMENT s.r.l. Via dello Stroone, 8 b 25020 S. Paolo (BS) ITALY Tel. +39 030 9979810		Object SCHEMA GENERALE INSTALLAZIONE MCS 3D DRAWING	
Designed by Davide B.	Checked by Guido C.	Approved by - date Guido C. 24-02-'15	File name
			Latest update 24/02/15
			Edition 1-0215
			Sheet 1/1
			Date 24-02-15
			Scale 1:14.5

This document is T.D.M. property and should not be copied, delivered or shown to any third party without a written consent from T.D.M. .

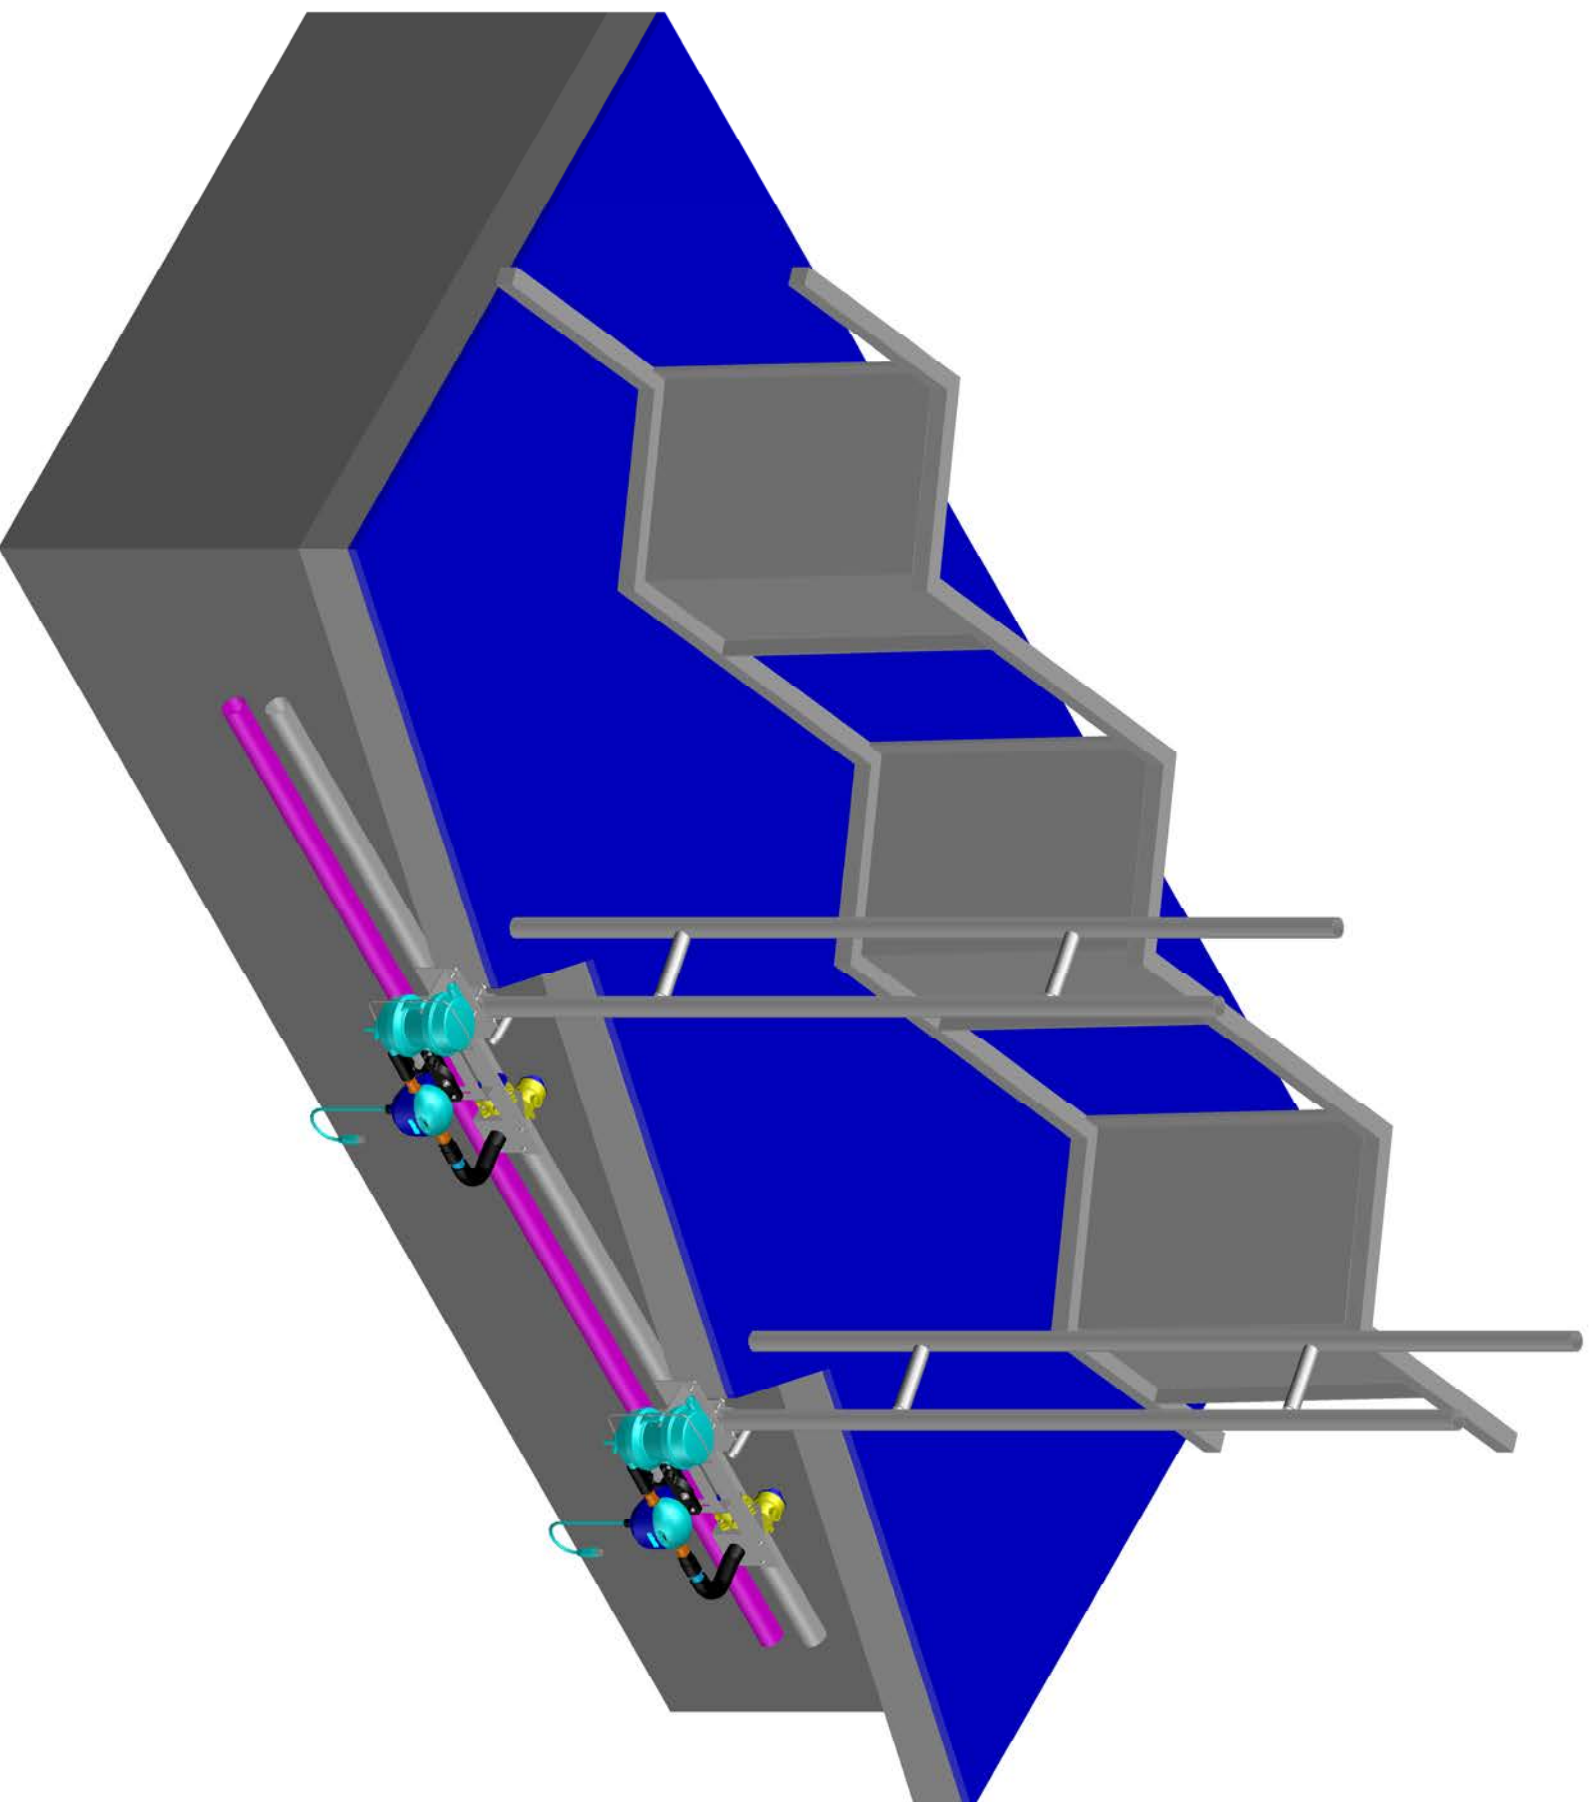

VISTA IN ASSONOMETRIA

GRIGIO = ESISTENTE

MAGENTA = NUOVA REALIZZAZIONE