


 <b>TOTAL DAIRY MANAGEMENT s.r.l.</b> Via dello Stroone, 8 b 25020 S. Paolo (BS) ITALY Tel. +39 030 9979810		Object <b>SCHEMA GENERALE INSTALLAZIONE MCS 3D DRAWING</b>	
Designed by Davide B.	Checked by Guido C.	Approved by - date Guido C. 20-11-14	File name
			Latest update 20-11-14
			Edition 1-1114
			Sheet 1/1
			Scale -----
This document is T.D.M. property and should not be copied, delivered or shown to any third party without a written consent from T.D.M..			

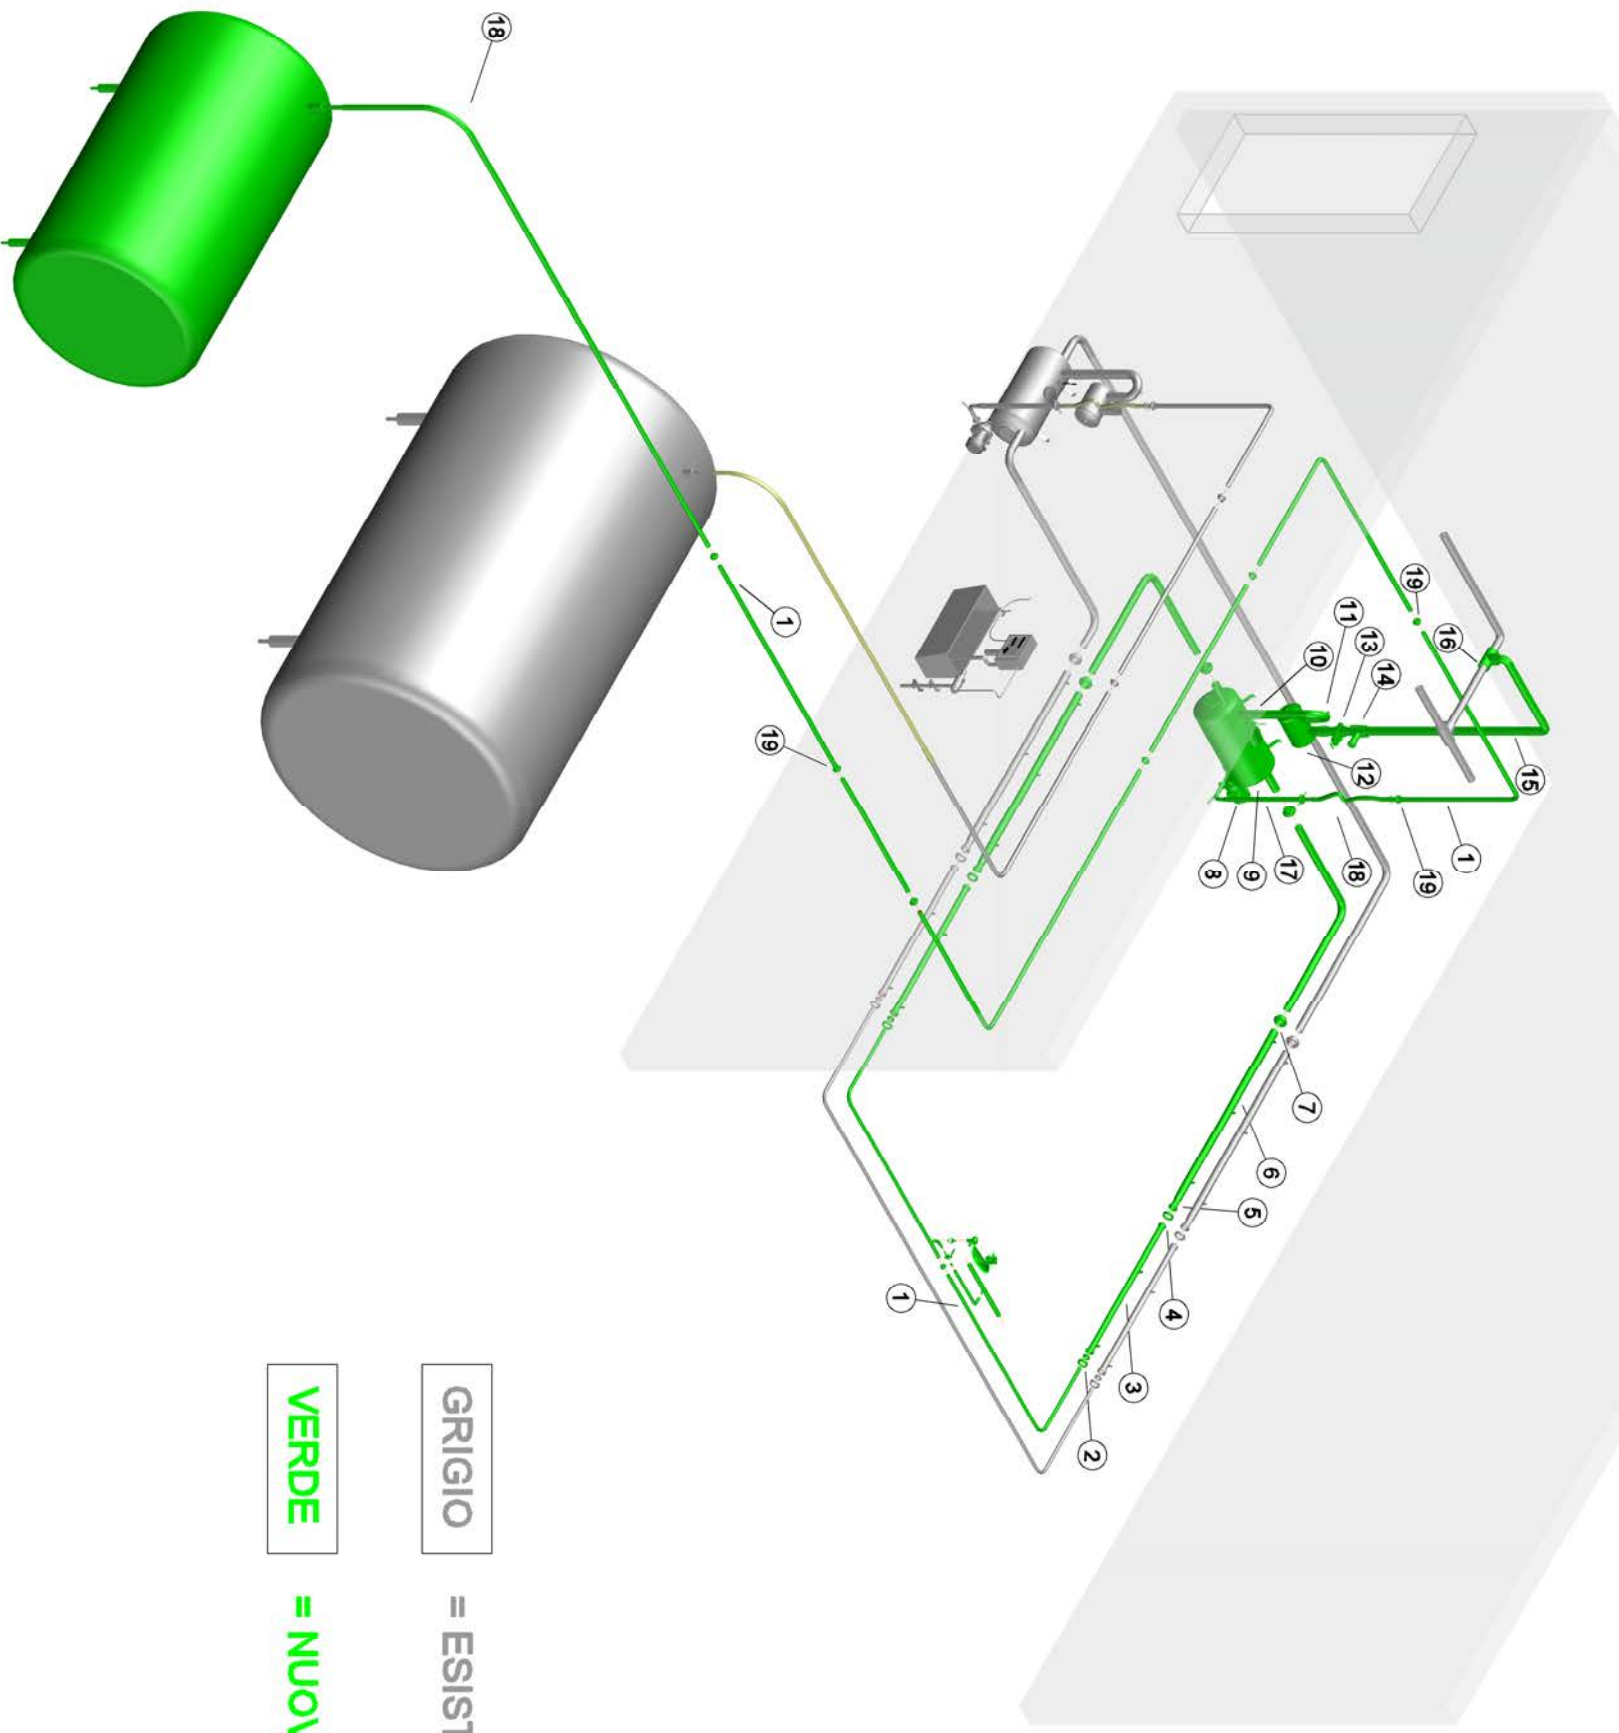

N°	DESCRIZIONE
1	TUBO INOX D.40
2	BOCCHETTONE MASCHIO INOX D.50-40
2	BOCCHETTONE FEMMINA INOX MAND. D.52
2	GIRELLA INOX D.52
3	TUBO INOX D.52
4	BOCCHETTONE COMPLETO D.52
5	RIDUZIONE INOX MAND. D.70-52
6	TUBO INOX D.70
7	BOCCHETTONE COMPLETO D.70
8	POMPA LATTE
9	TERMINALE 80 LT.
10	SS COUPLING D.88.9
10	TUBE COUPLING D.76.2 BLUE RUBBER
11	CURVA INOX 180° D.88.9
12	SANITARIO ORIZZONTALE 14 LT D.88.9
13	VALVE VACUMGATE 3"
14	PRESA STAFFA D.75 X 1"1/2
15	TUBO PVC D.90
16	TEE PVC D.90
17	FILTRO
18	TUBO ARMOVIN D.40
19	BOCCHETTONE COMPLETO D.40

**GRIGIO** = ESISTENTE

**VERDE** = NUOVA REALIZZAZIONE